
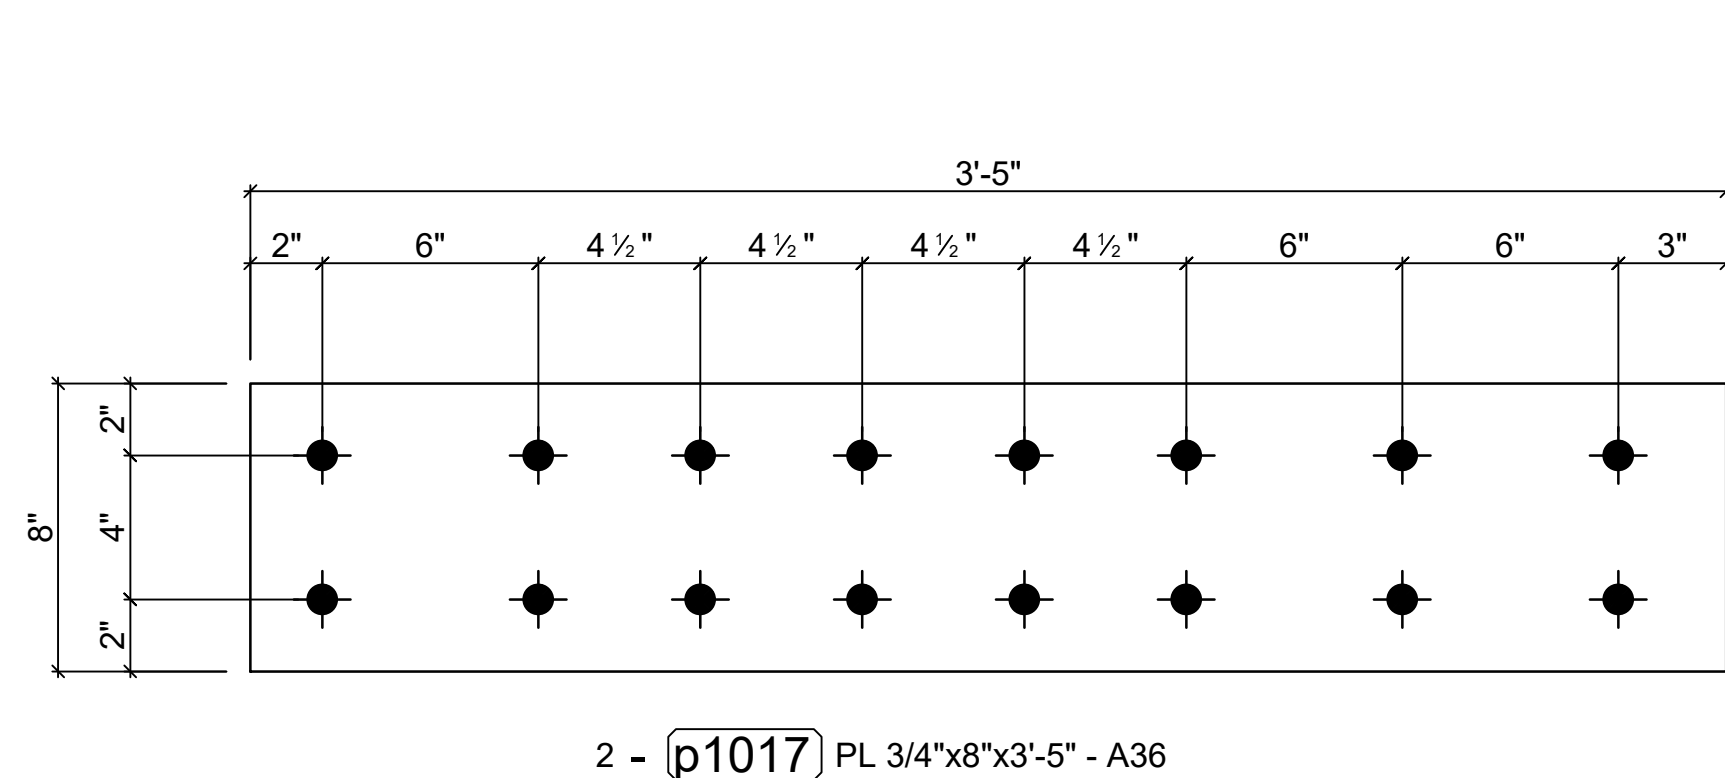
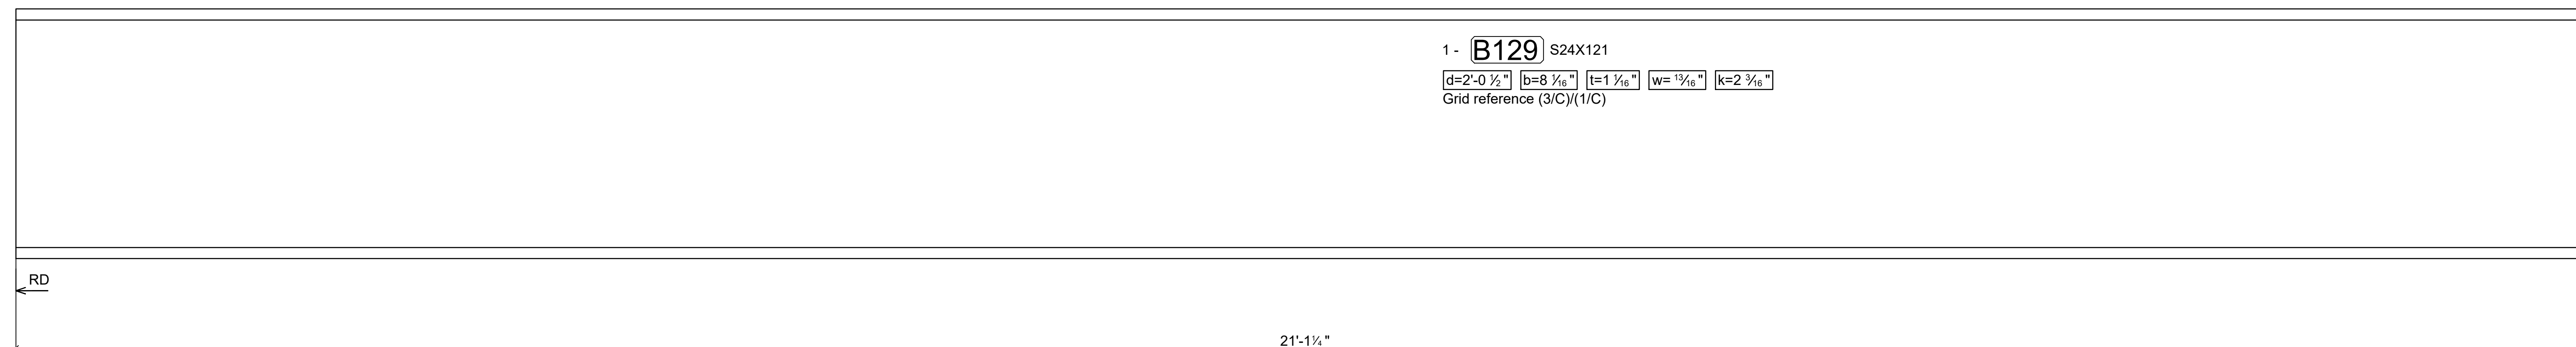
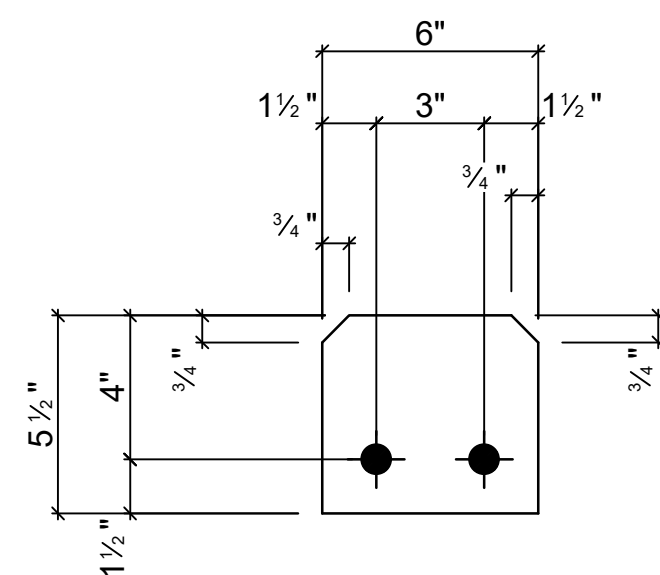
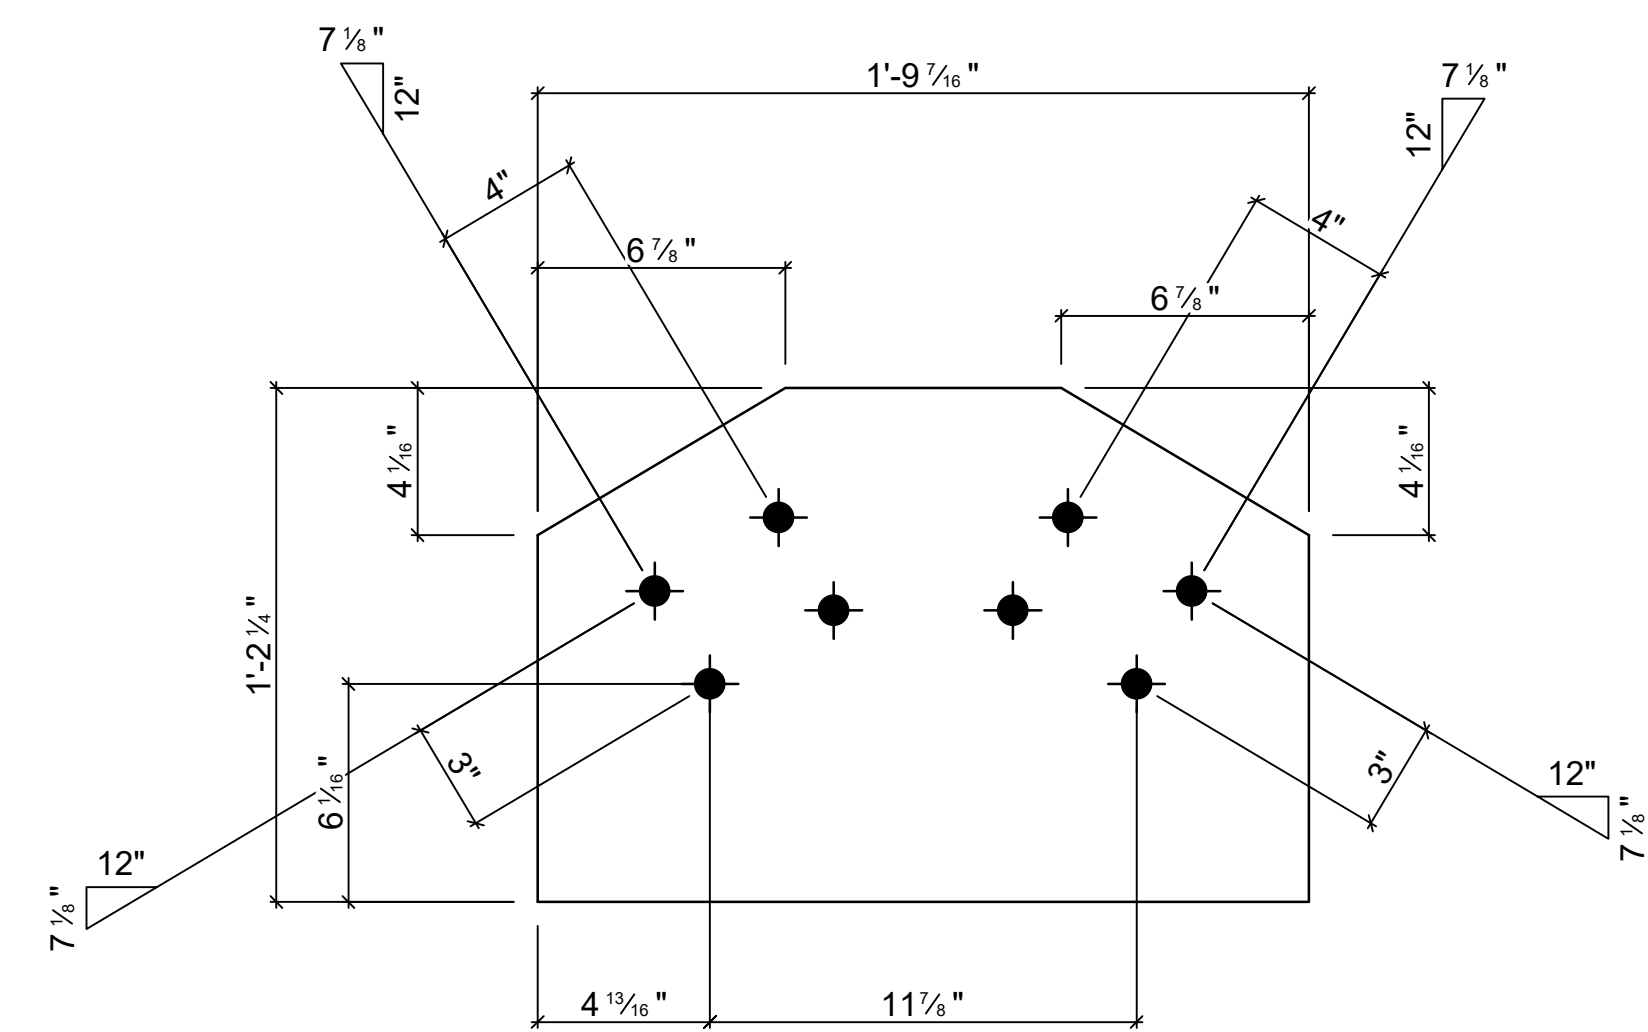
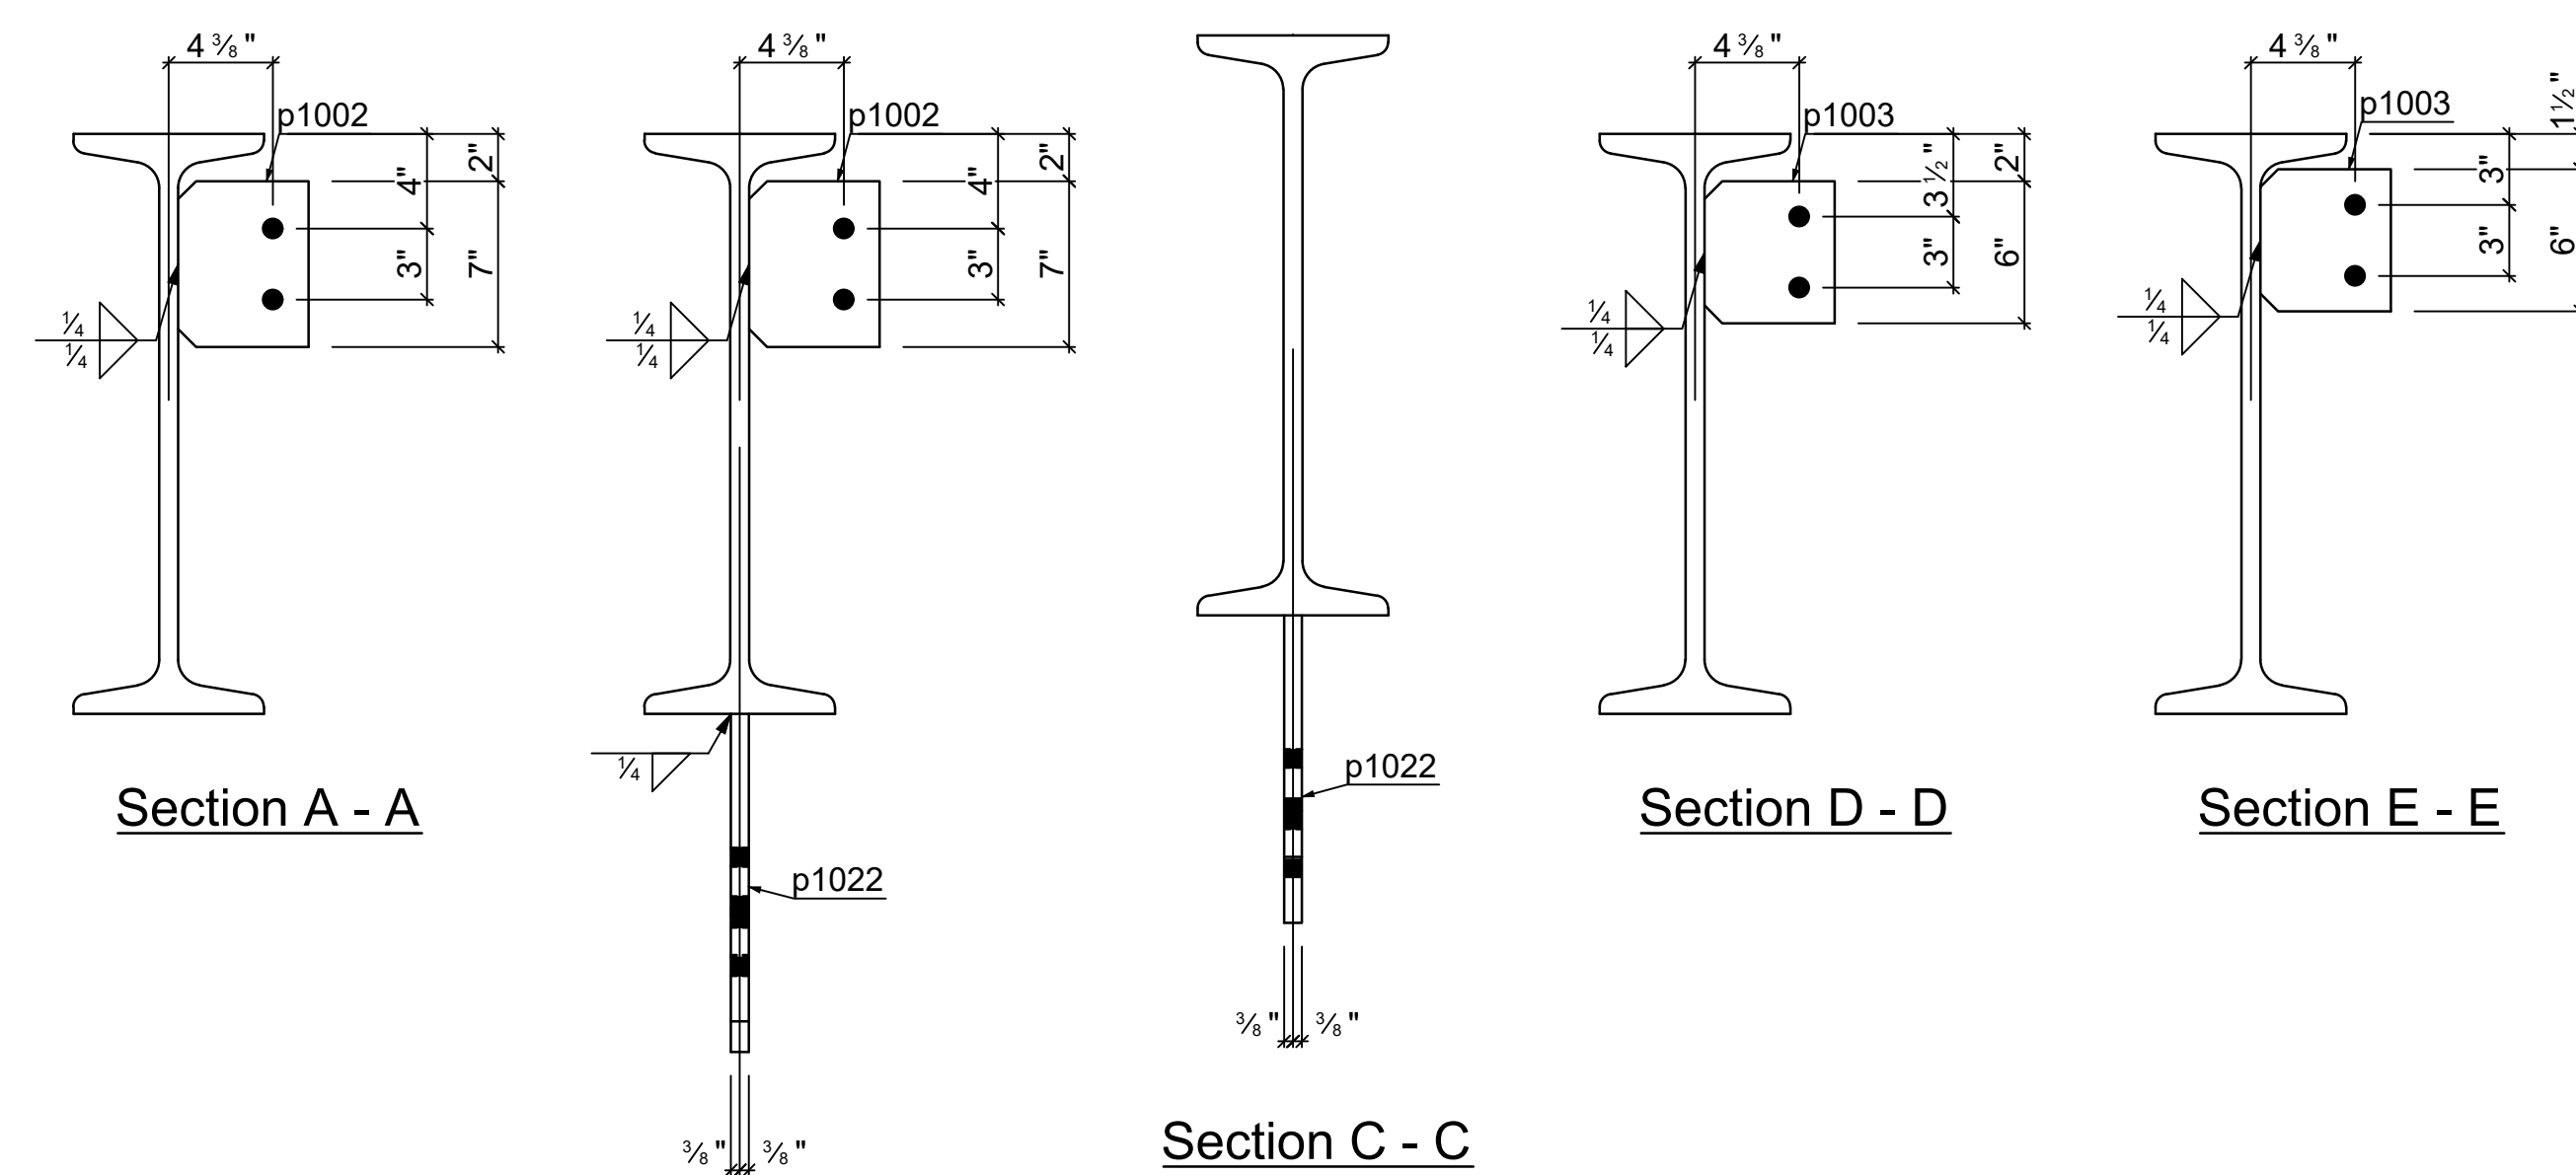
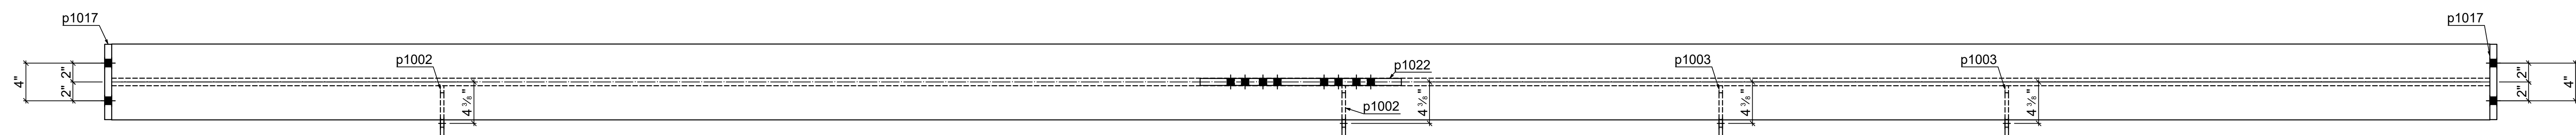


Mark	Quantity	Description	Length	Grade	Part weight	Total weight
B129	1	Beam				
B129	1	S24X121	21'-1 1/4"	A992	2553.36	2553.36
p1017	2	PL 3/4"x8"x3'-5"	3'-5"	A36	69.77	139.53
p1022	1	PL 3/4"x14 1/4"x1'-9 7/16"	1'-9 7/16"	A36	59.09	59.09
p1002	2	PL 3/8"x5 1/2"x7"	7"	A36	4.03	8.07
p1003	2	PL 3/8"x5 1/2"x6"	6"	A36	3.45	6.90
	8				2766.94	2766.94
	8					2766.94

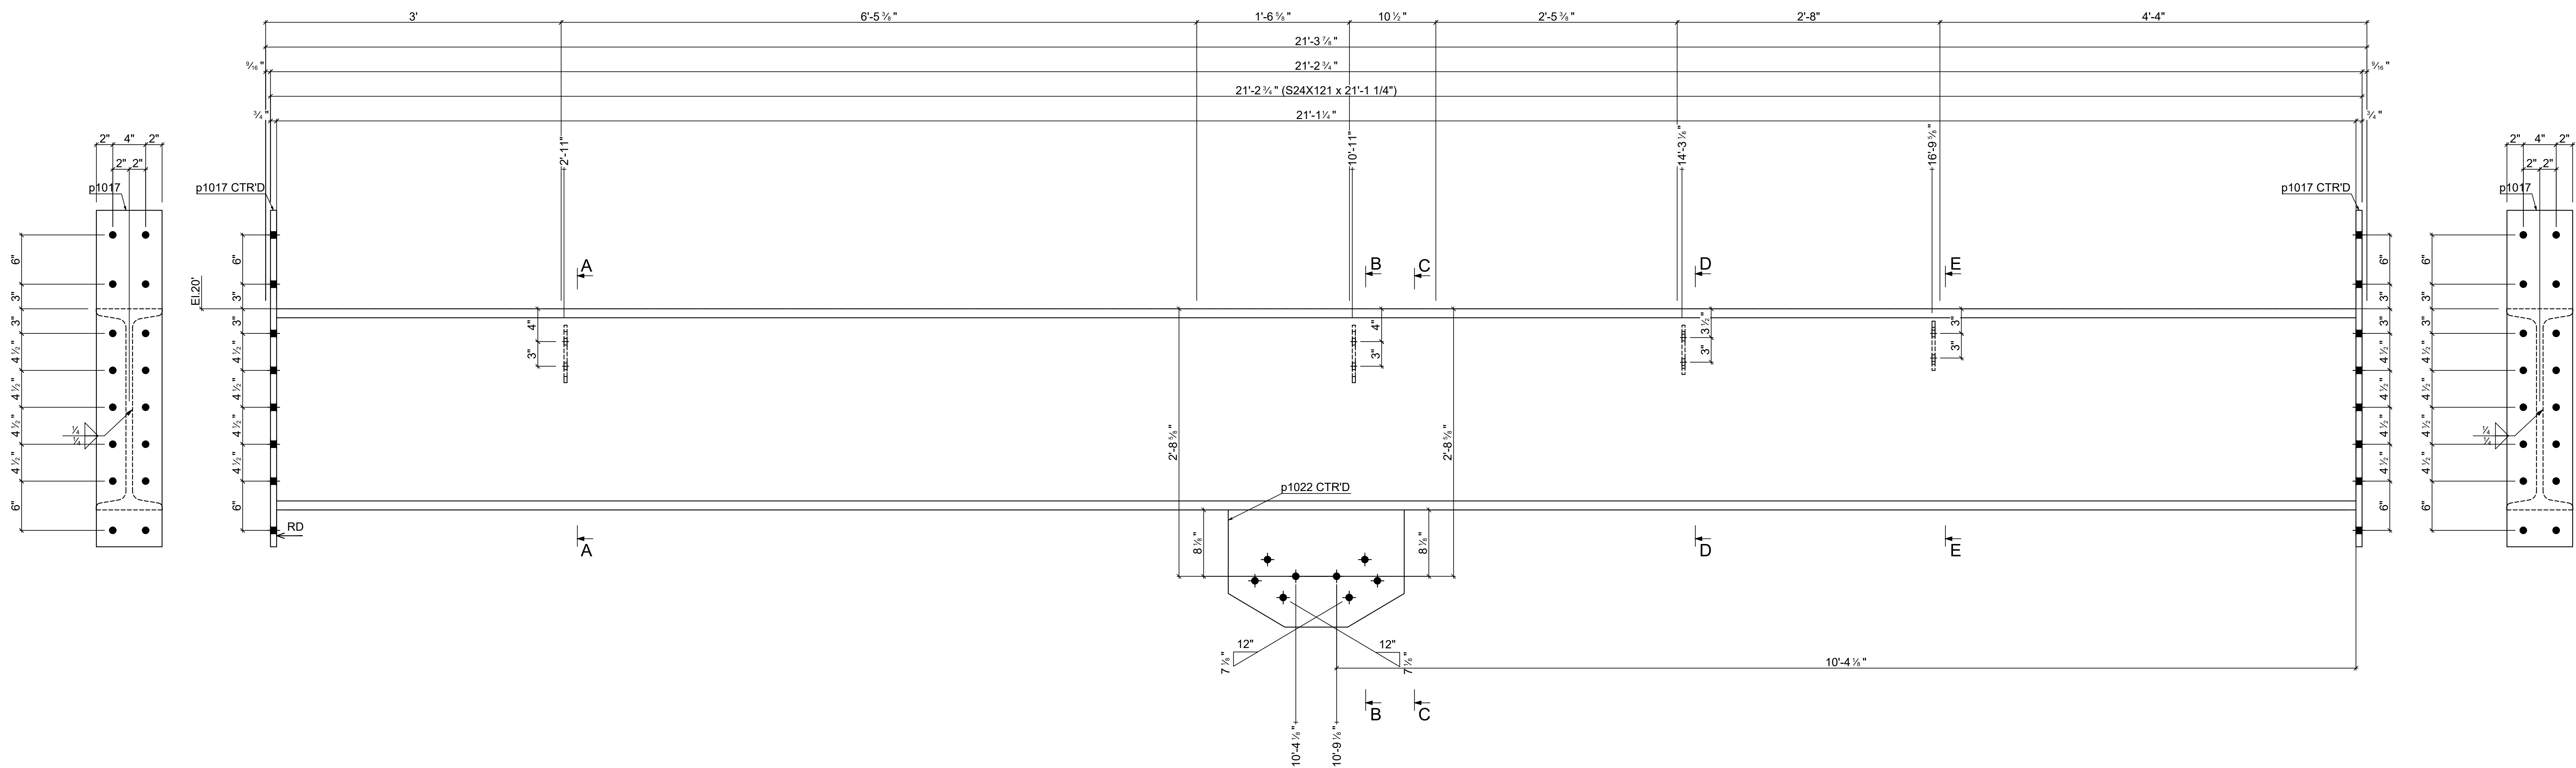

Quantity	Description	Length	Coating : None	Phase :	
32	3/4" x A325	3 1/4"	Date : 14/05/2017		
2	3/4" x A325	2"			

REV.	Date	BY	Description

Project : Elevation Tower			
Project No : ET1001			
Status :	Comment :		
Detailer :	Holes : 13/16"Ø u/n	Client -AS Training	
Checker: DM	Weld : E70XXELECT	Drawing No : 101	
	Grade : A36, A992		
deepakmainini.com	Coating : None	Phase :	0
	Date : 14/05/2017		