



Mark	Quantity	Description	Length	Grade	Part weight	Total weight
B128	1	Beam				
B128	1	S24X121	28'-6 1/16"	A992	3449.18	3449.18
p1009	2	PL 3/4"x10 9/16"x2'-1/2"	2'-1/2"	A36	54.98	109.95
p1023	1	PL 3/4"x12 9/16"x1'-10 5/16"	1'-10 5/16"	A36	52.96	52.96
p1002	1	PL 3/8"x5 1/2"x7"	7"	A36	4.03	4.03
p1025	1	PL 3/8"x5 1/2"x5 1/2"	5 1/2"	A36	3.16	3.16
	6				3619.29	3619.29
	6					3619.29

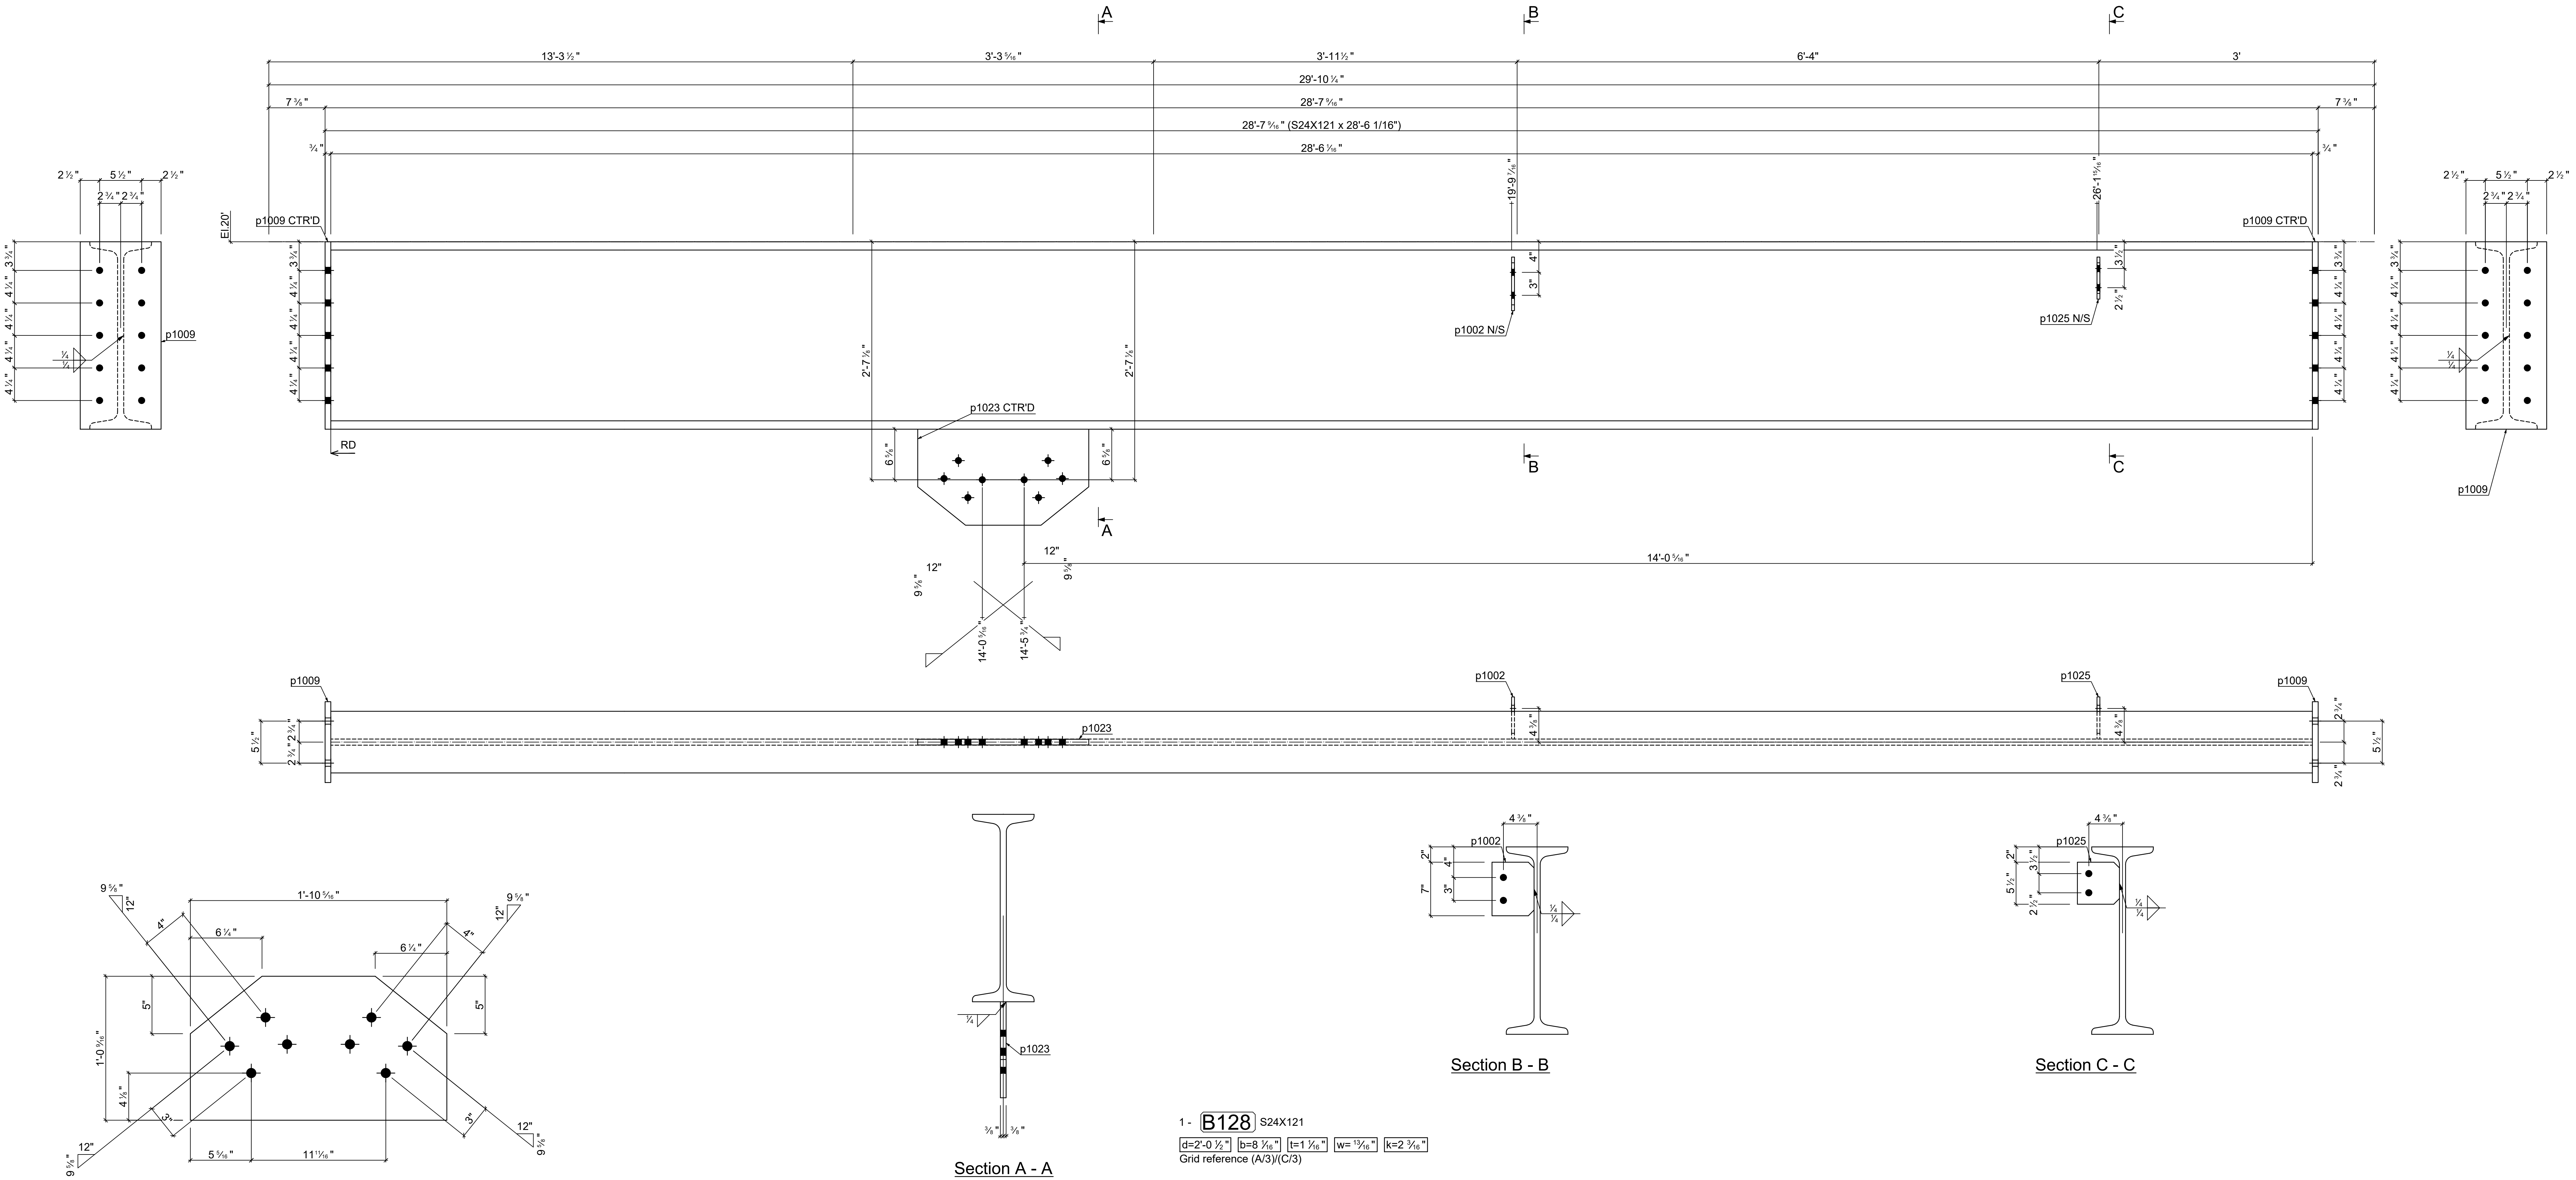


1 - **p1023** PL 3/4"x12 9/16"x1'-10 5/16" - A36

1 - **B128** S24X121
[d=2'-0 1/2"] [b=8 1/4"] [t=1 1/4"] [w= 1 3/8"] [k=2 3/8"]
Grid reference (A/3)/(C/3)

 

1 - **B1001** S24X121 - A992

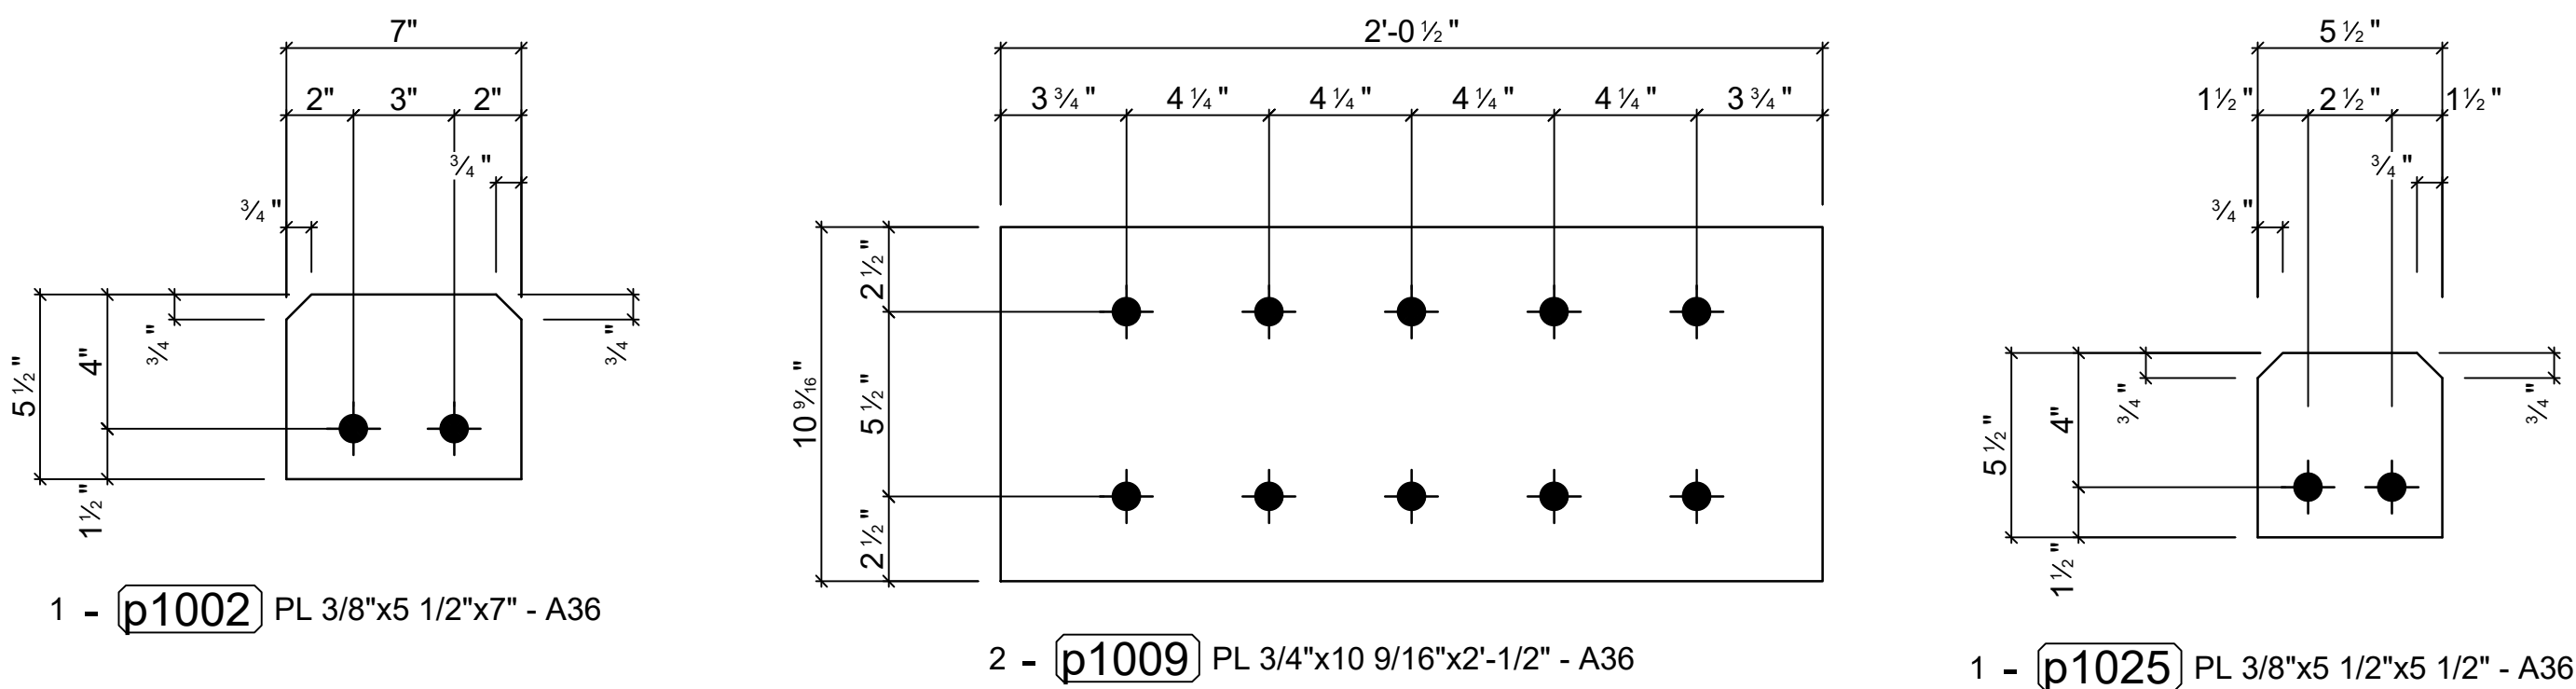

REV.	Date	BY	Description
Project : Elevation Tower			
Project No. : ET1001			
Status :	Comment :		
Detailer :	Holes : 13/16"Ø u/n	Client :AS Training	
Checker: DM	Weld : E70XXELECT	Drawing No. : 100	
	Grade : A36,A992		
deepakmaini.com	Coating : None	Phase :	
	Date : 14/05/2017		

Quantity	Description	Length
20	13/16" A36	4'