
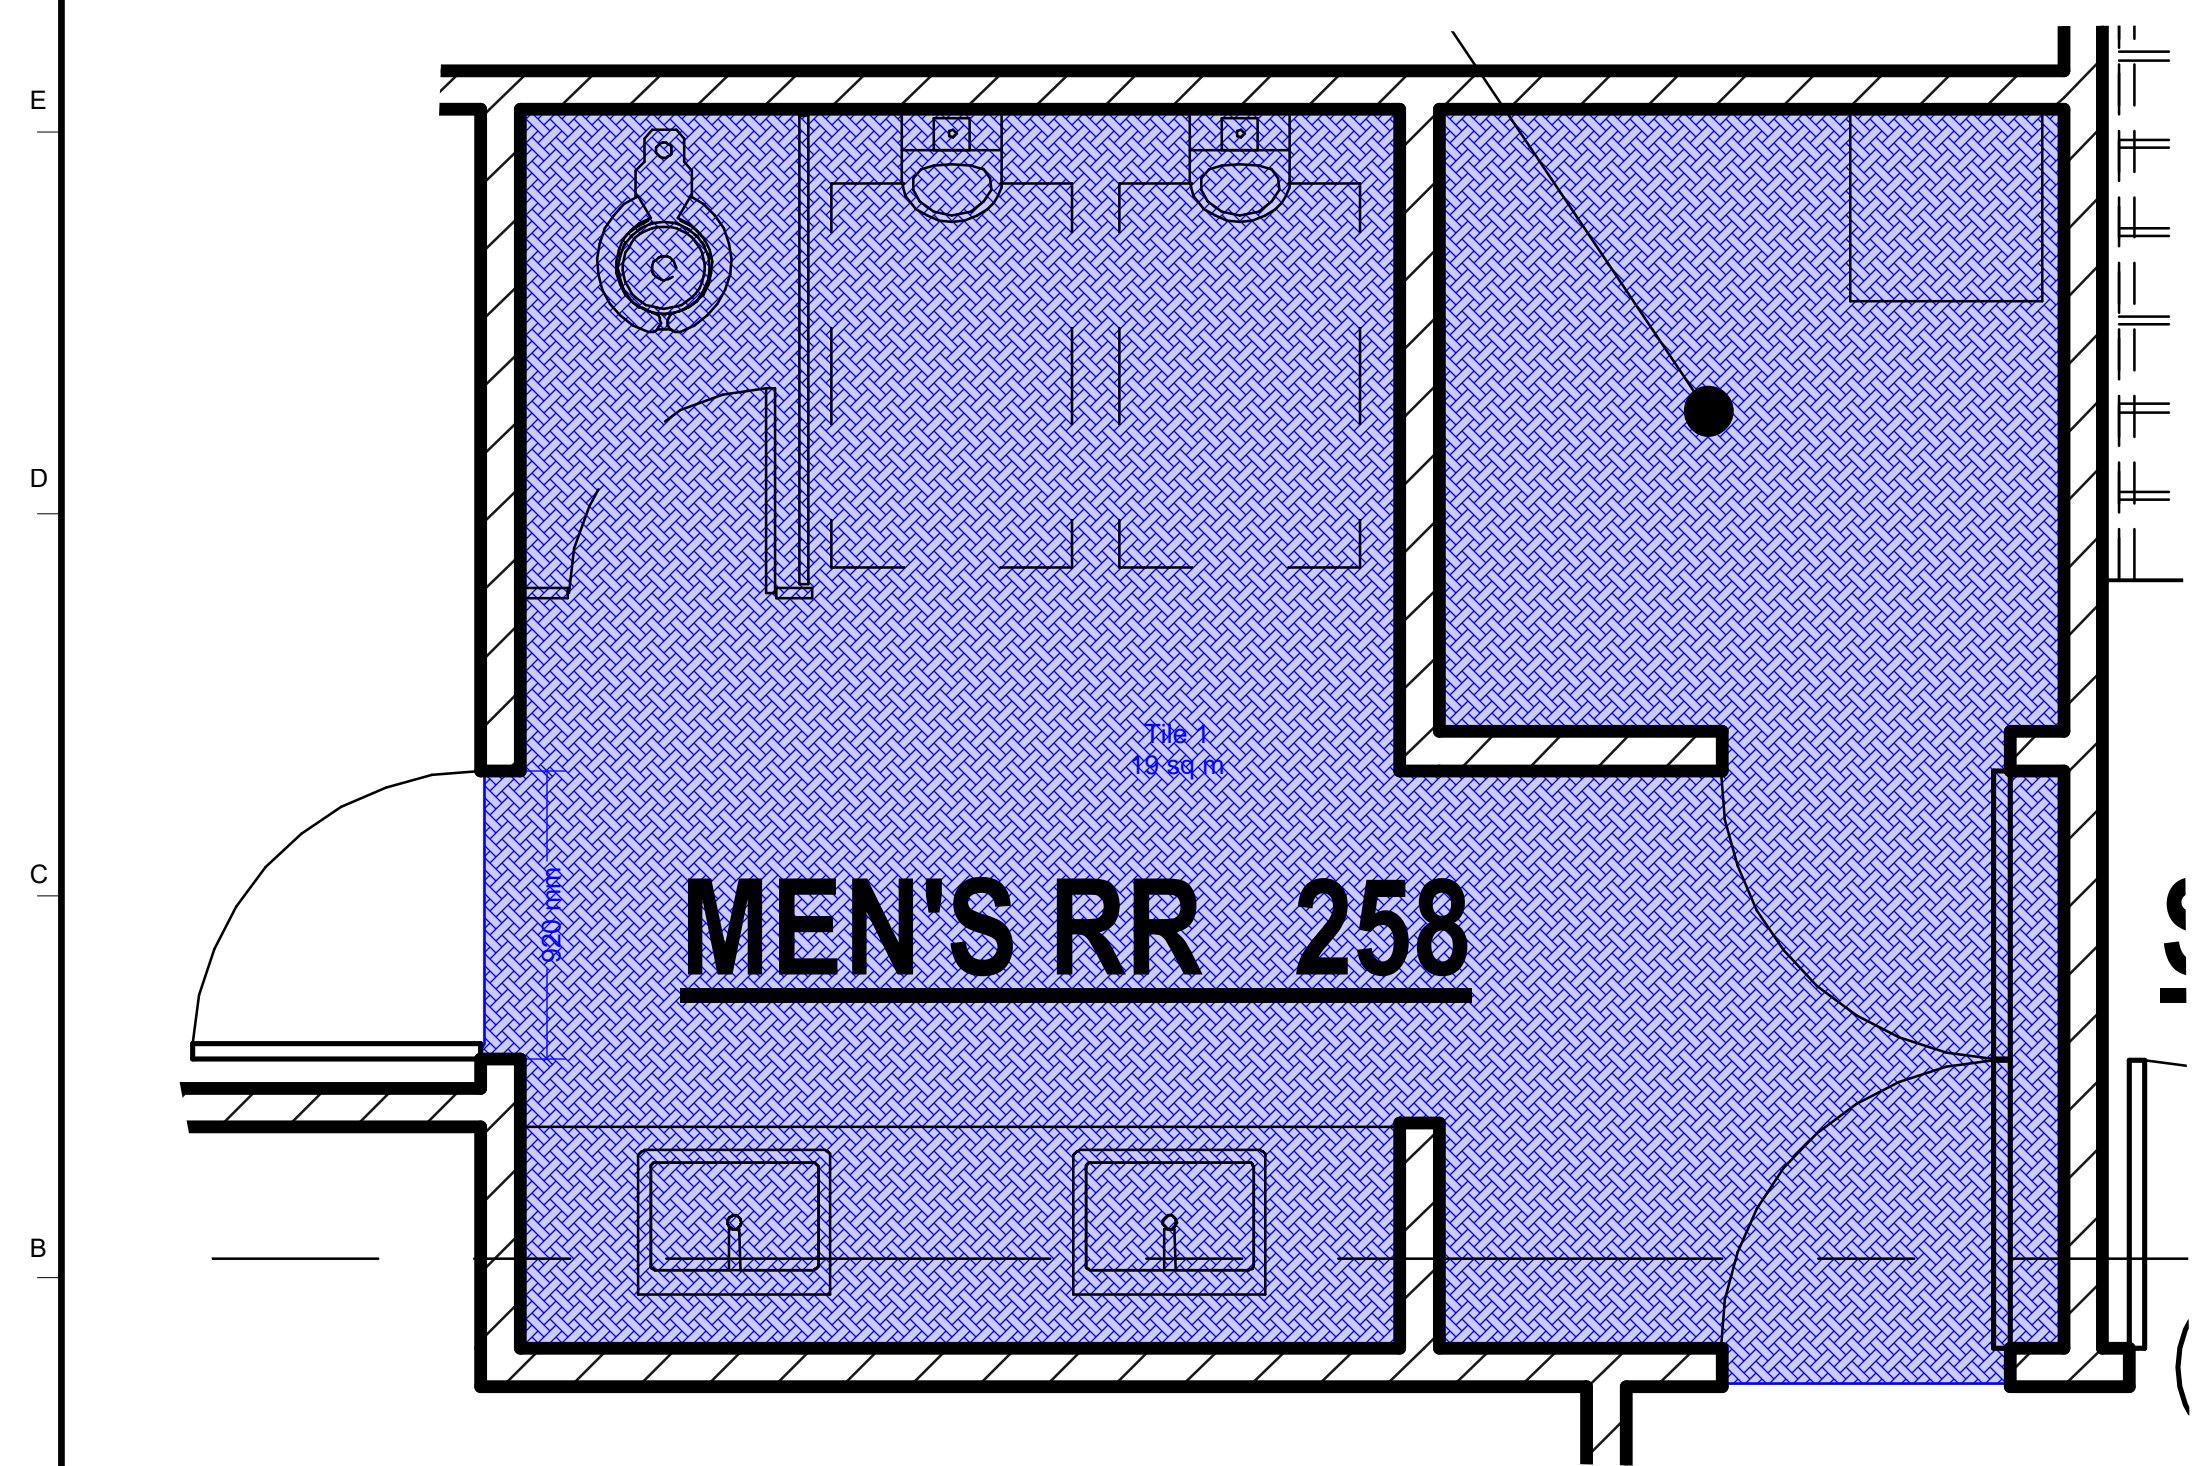


Please review all the tags of all the room numbers that are highlighted.

Change the basins highlighted in the restrooms to the specs in the BIM Execution Plan.

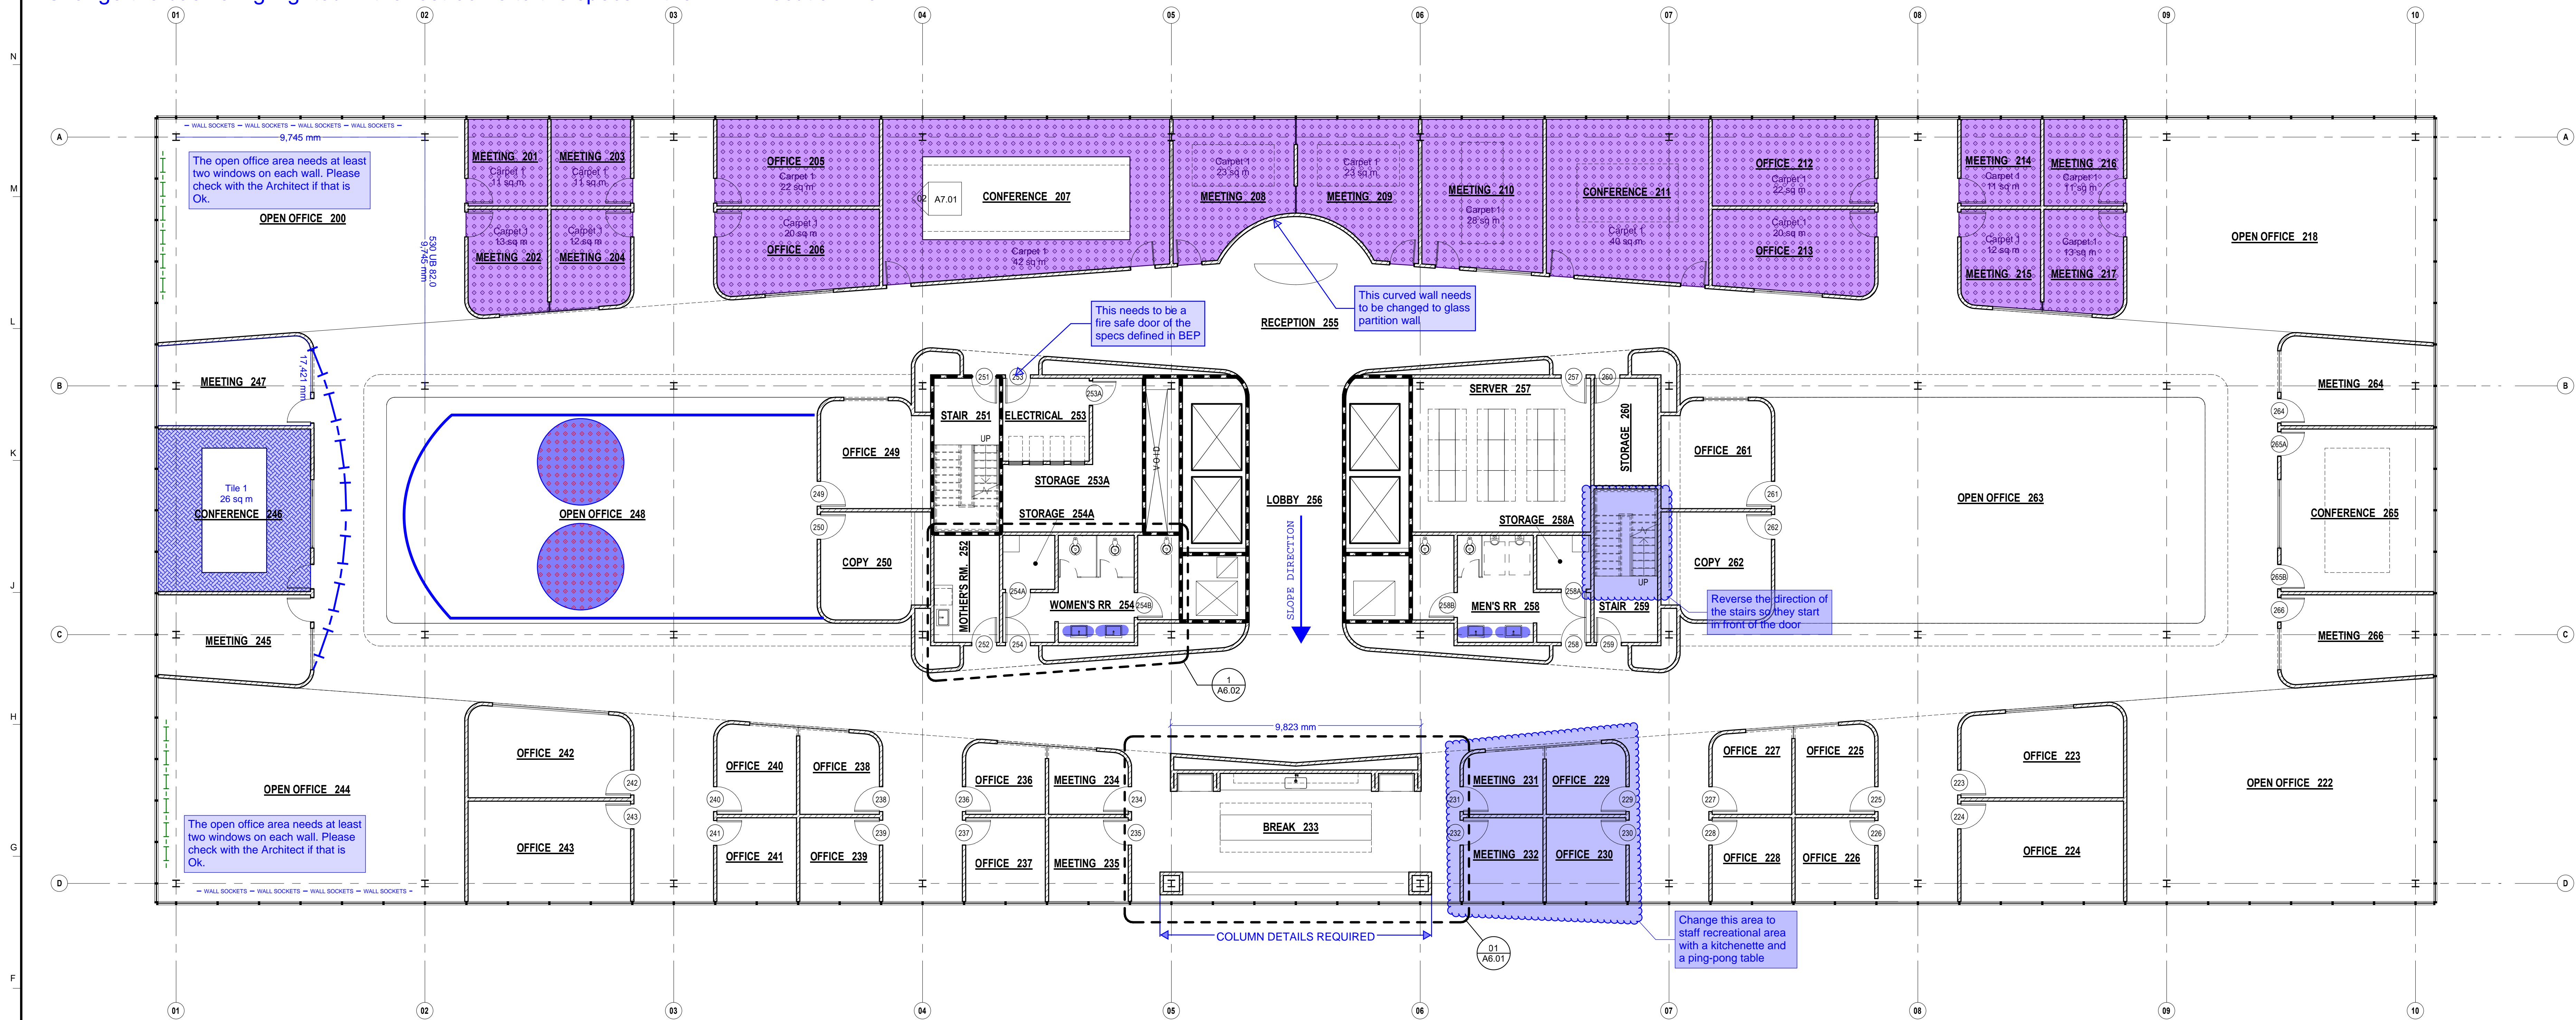

Capture Engineers
Mechanical
Electrical
Plumbing

1234 Miller St.
Manchester, NH 06930

REVU ARCHITECTS

5555 N. Broad St
Pasadena CA 91101

OFFICE BUILDING

Project No: 323232

Project Address:
123 Schonett St
Chicago, IL 60601

LEGAL DISCLAIMER:
ALL IDEAS, DESIGNS, AND PLANS INDICATED OR REPRESENTED BY THESE DRAWINGS ARE OWNED AND ARE THE PROPERTY OF BLUEBEAM, INC. AND WERE CREATED AND DEVELOPED FOR DEMONSTRATION PURPOSES ONLY. NONE OF SUCH IDEAS, DESIGNS, OR PLANS SHALL BE USED FOR ANY PURPOSE WHATSOEVER EXCEPT AS A DEMONSTRATION SET WITHOUT THE EXPRESSED WRITTEN CONSENT OF BLUEBEAM, INC.

DATE: 03/04/2018
ISSUED FOR: INTERNAL REVIEW
PROJECT: 3232
DRAWN BY: Author
CHECKED BY: Checker
APPROVED BY: Approver
DATE DESCRIPTION

**NOT FOR
CONSTRUCTION**

STAMP:

STAMP:

SHEET TITLE & NUMBER
LEVEL 02 FLOOR
PLAN

A2.2.1

Copyright Bluebeam Software