


Please review all the tags of all the room numbers that are highlighted.

Change the basins highlighted in the restrooms to the specs in the BIM Execution Plan.

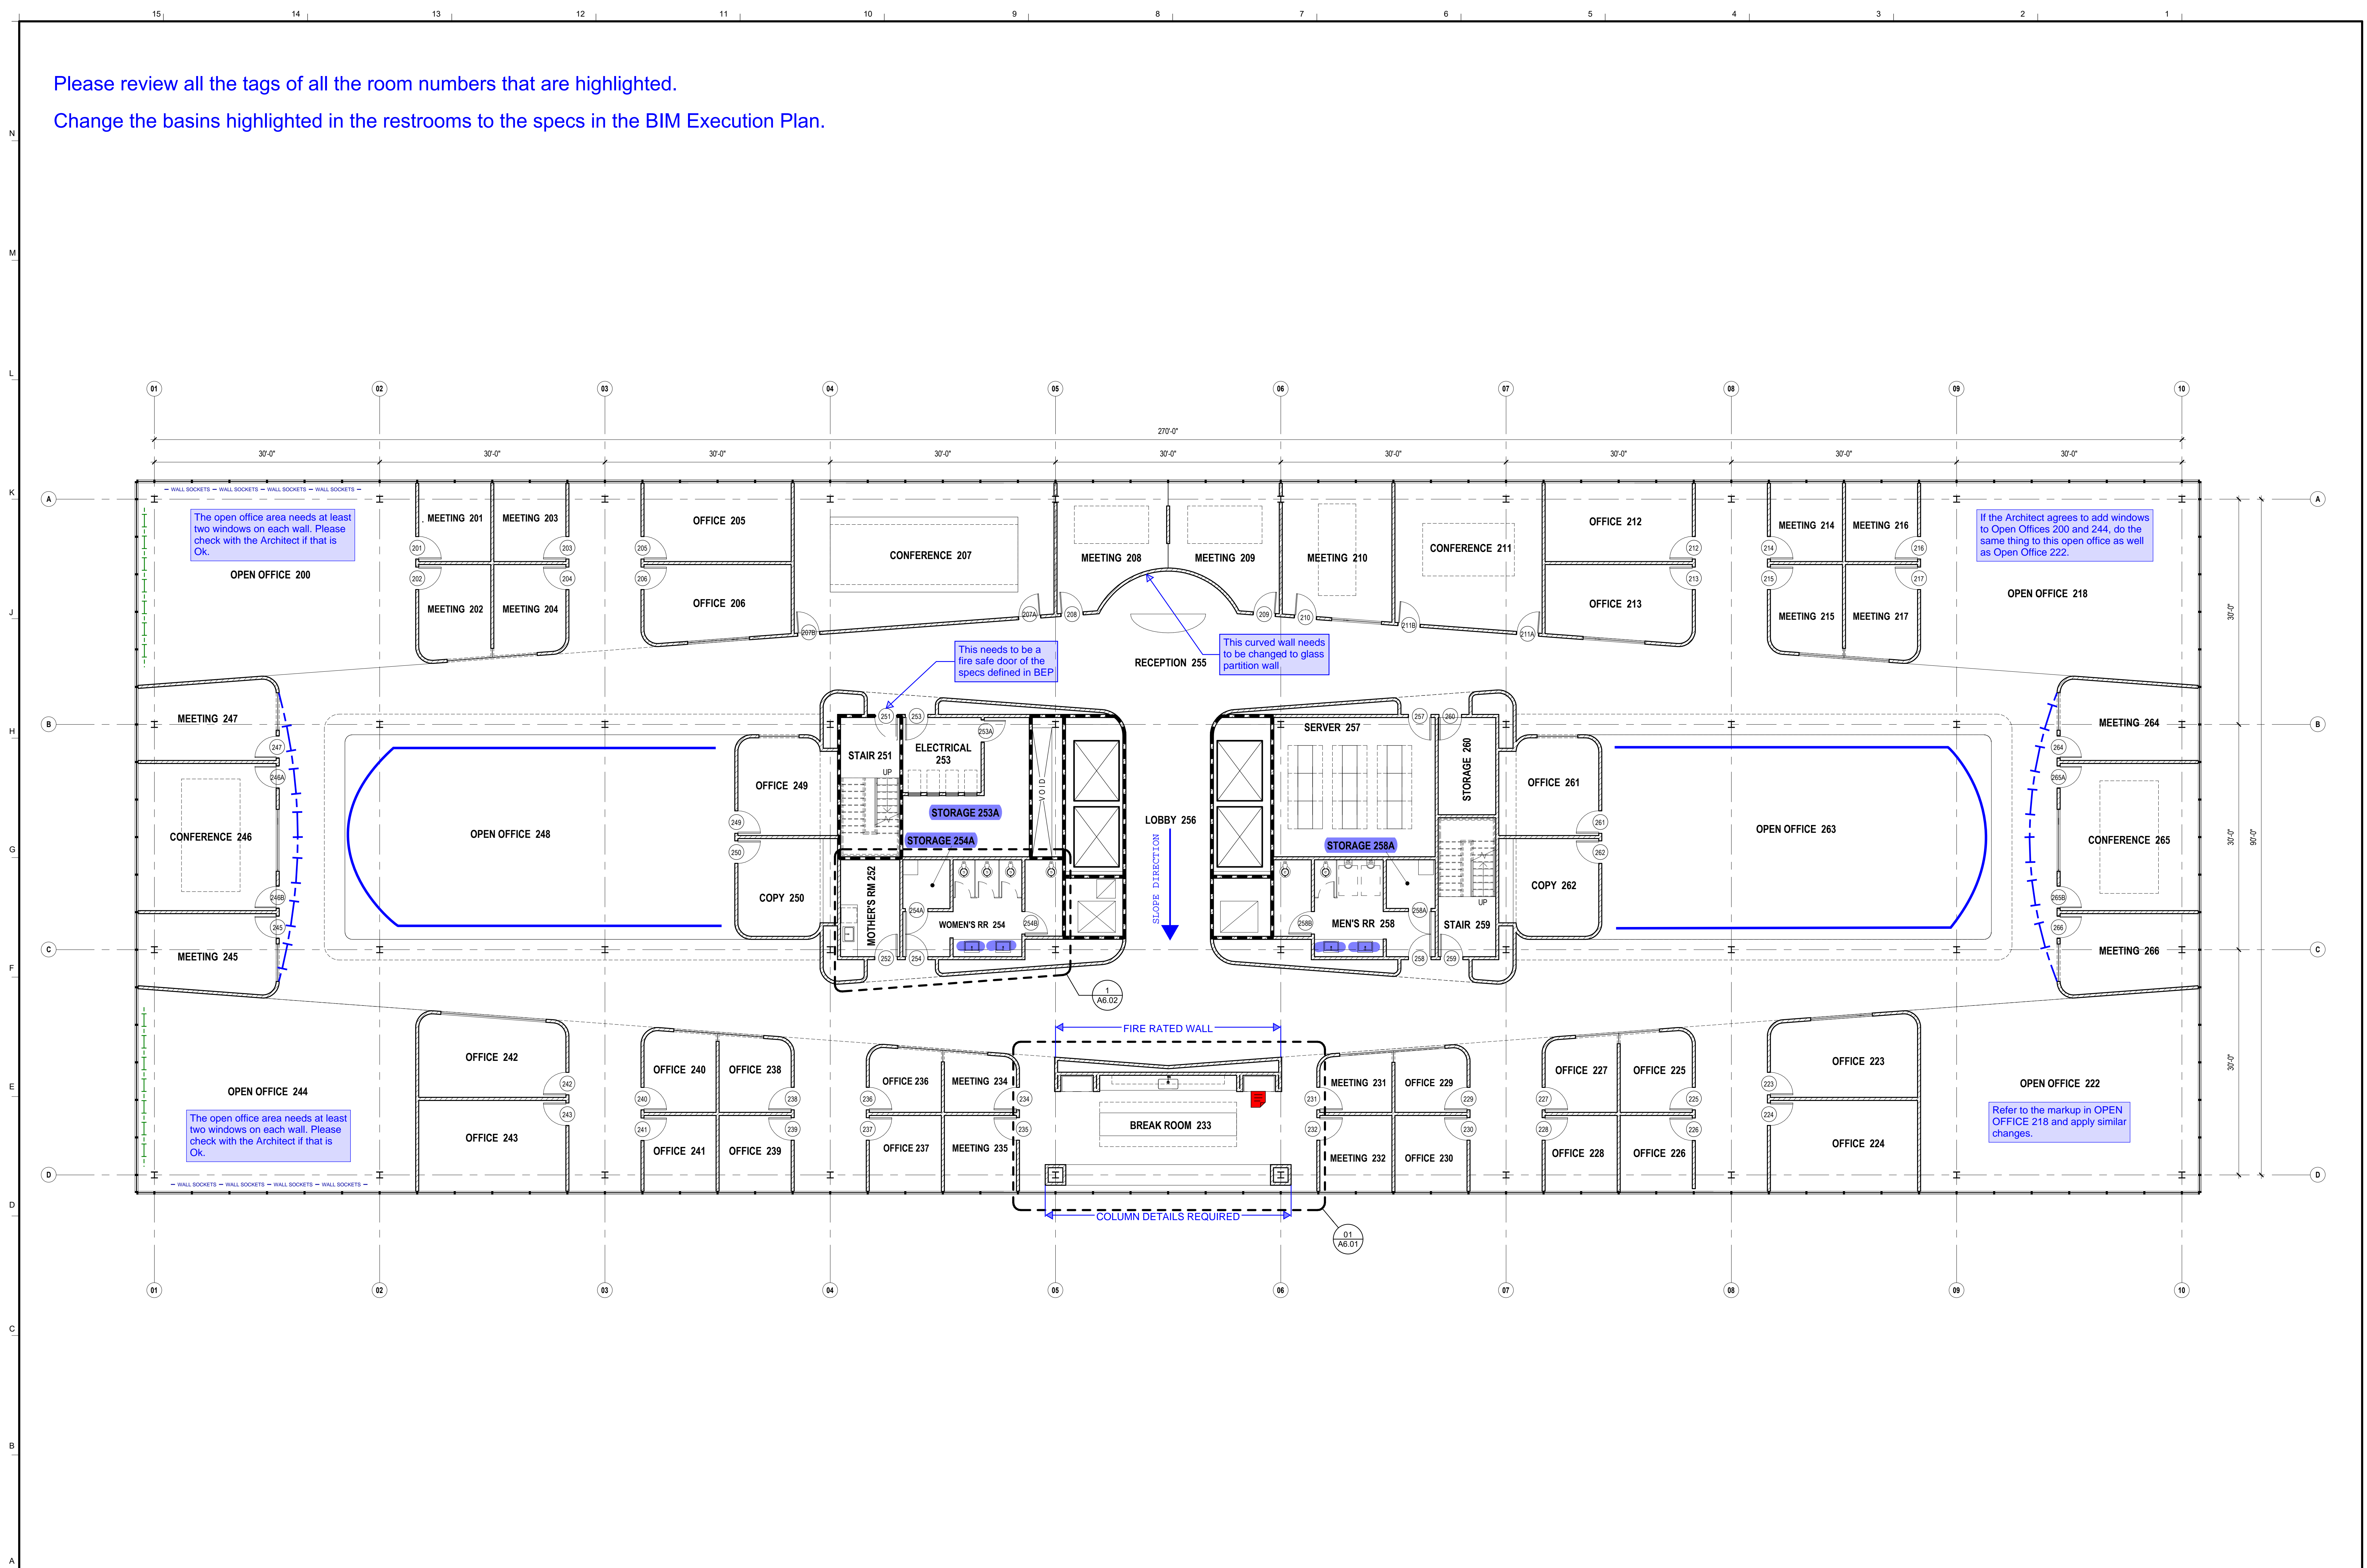

**CAPTURE ENGINEERS**  
Mechanical  
Electrical  
Plumbing  
  
1234 Miller St.  
Manchester, NH 06930

**REVU ARCHITECTS**  
  
5555 N. Broad St  
Pasadena CA 91101

**OFFICE BUILDING**  
Project No: 323232  
  
Project Address:  
123 Schonsett St  
Chicago, IL 60601

THIS DRAWING IS INTENDED FOR  
DEMONSTRATION PURPOSES  
ONLY. DO NOT USE THIS  
DRAWING FOR ANY OTHER  
PURPOSE WITHOUT THE  
EXPRESS WRITTEN PERMISSION  
OF BLUEBEAM, INC.

DATE ISSUED FOR: 03/04/2018  
INTERNAL REVIEW  
PROJECT: 3232  
DRAWN BY: Author  
CHECKED BY: Checker  
APPROVED BY: Approver  
# DATE DESCRIPTION

**NOT FOR  
CONSTRUCTION**

STAMP:

STAMP:

SHEET TITLE & NUMBER  
LEVEL 02 FLOOR  
PLAN

**A2.2.1**

© 2018 Bluebeam, Inc.