



**VOYAGER
STUDIO
Architect**

Kistagängen 12
164 40 Kista
Sverige

**Sheikh Consulting
Engineers**

MEP Consulting
Engineers
1 Main Street
Pasadena, CA
91101

626.555.1200 tel
626.555.1201 fax

Revu & Associates

Structural Engineers

2323 Montgomery Rd
Manchester, NH
06930
626.555.1100 tel
626.555.2201 fax

**INDUSTRIAL
PARK**

**PASADENA,
CA**

**NOT FOR
DISTRIBUTION**

**FOR
AUTHORIZED
RESELLERS
ONLY**

**CITY OF
PASADENA
CALIFORNIA**

PUBLIC WORKS DEPARTMENT
ENGINEERING DIVISION

APPROVED:

PROJECT NO:

DATE:

CONSTRUCTION SET

**BUILDING 1
PACKAGE**

DATE January 1, 2017

ISSUED FOR:

PROJECT NO: 323232

DRAWN BY: JF

CHECKED BY: RL

APPROVED BY:

DATE DESCRIPTION


1 03/04/2017 ADDENDUM #1

SHEET TITLE & NUMBER

**1ST FLOOR
REFERENCE PLAN**

A1.1.0

Copyright Bluebeam Software

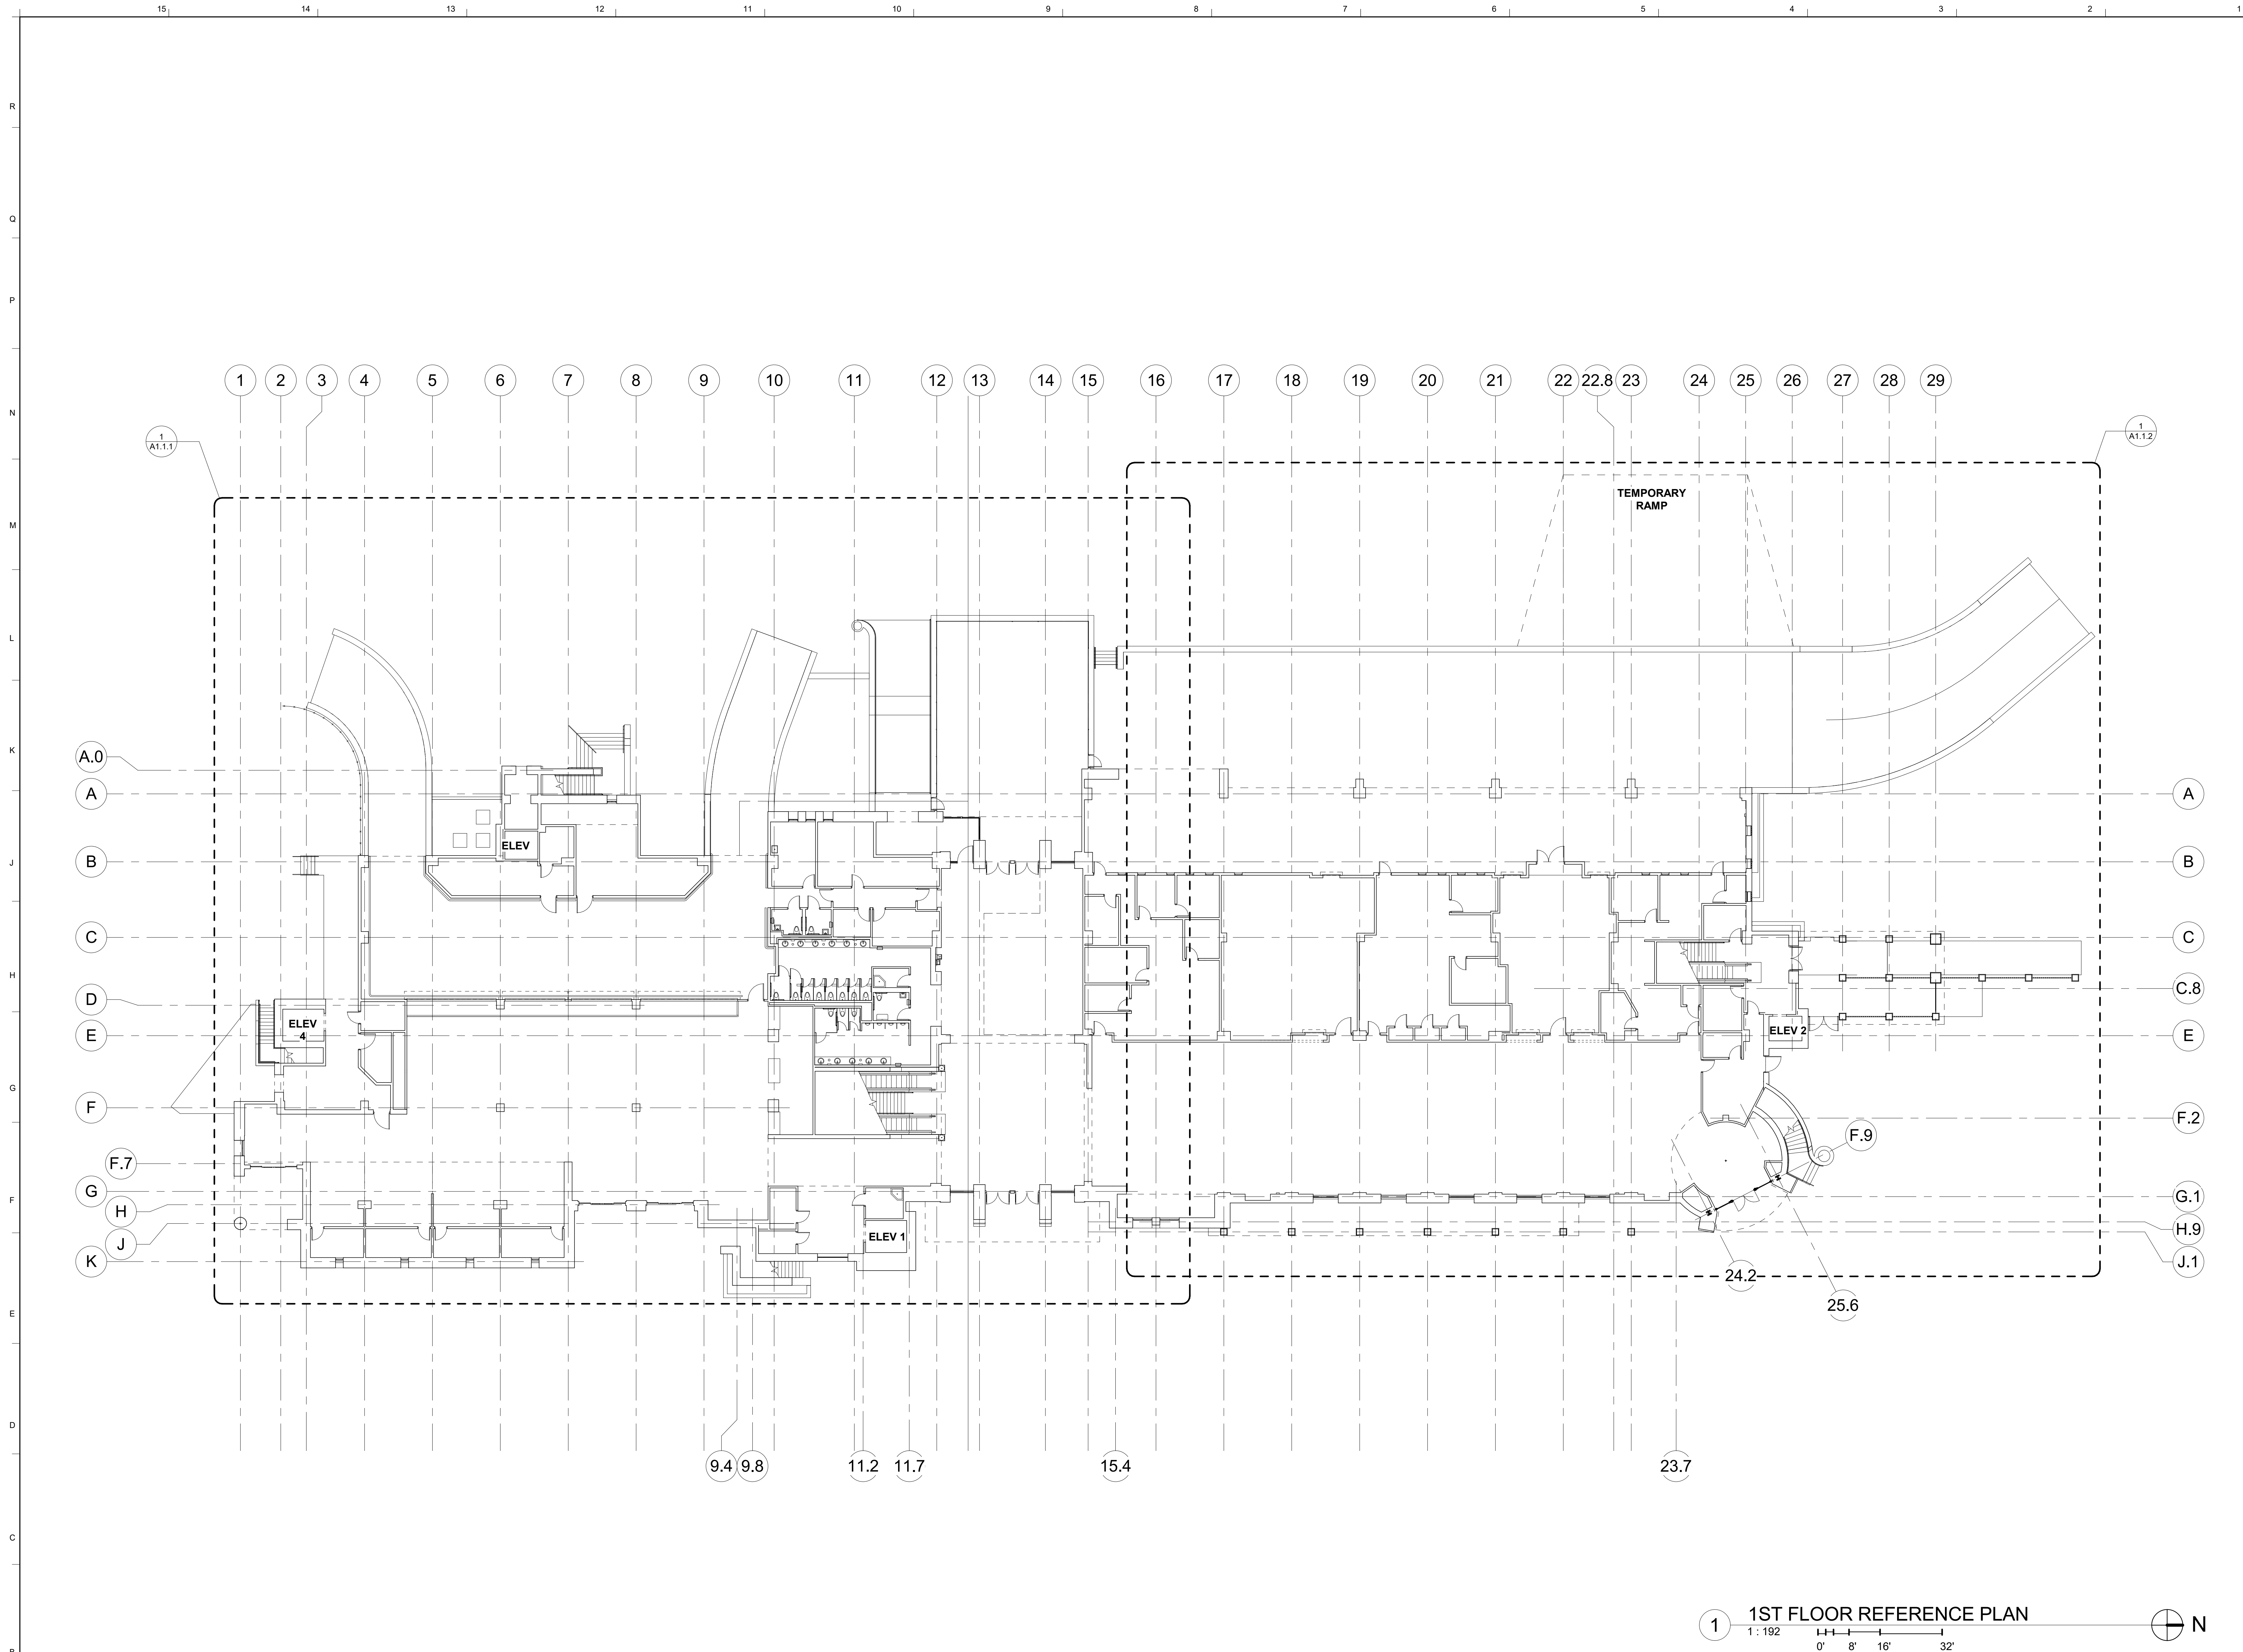

1 1ST FLOOR REFERENCE PLAN

1 : 192 0' 8' 16' 32'

